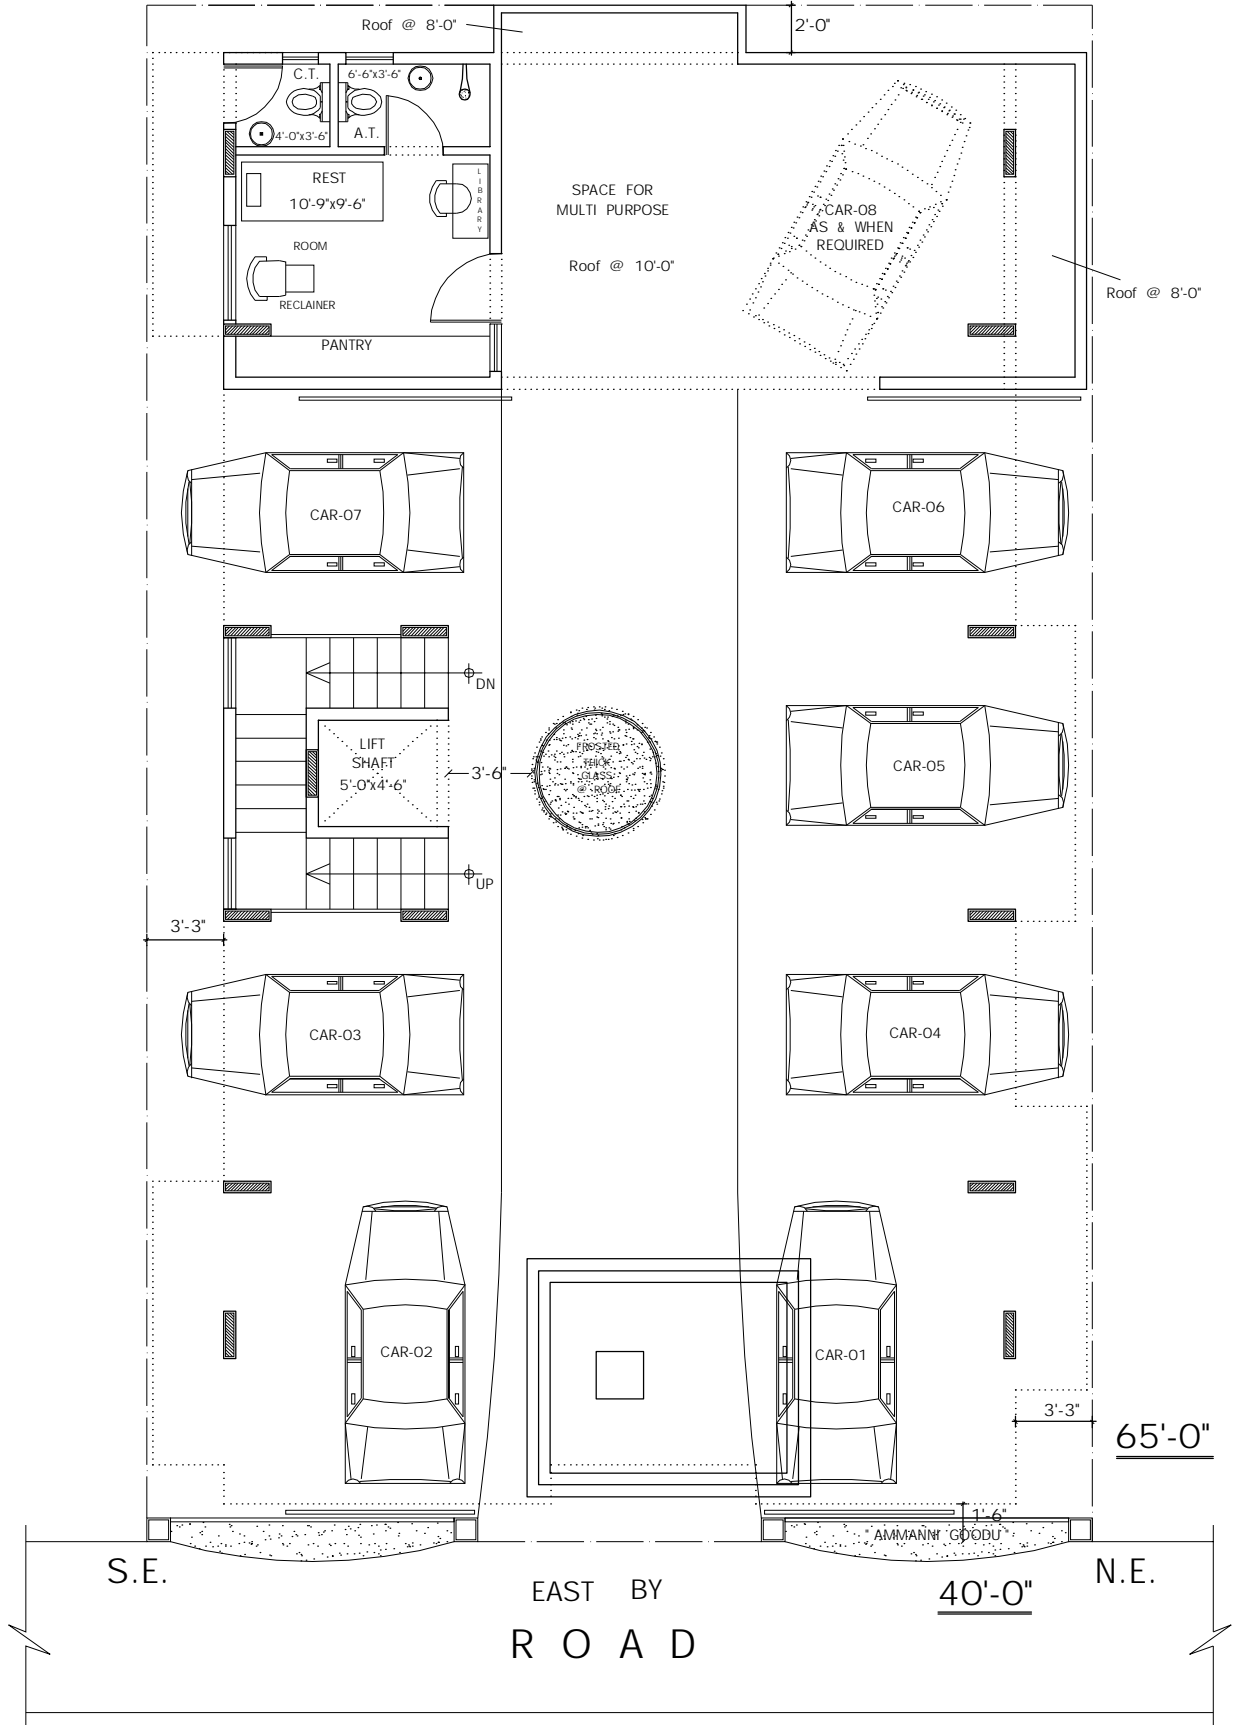




S.W.

N.W.

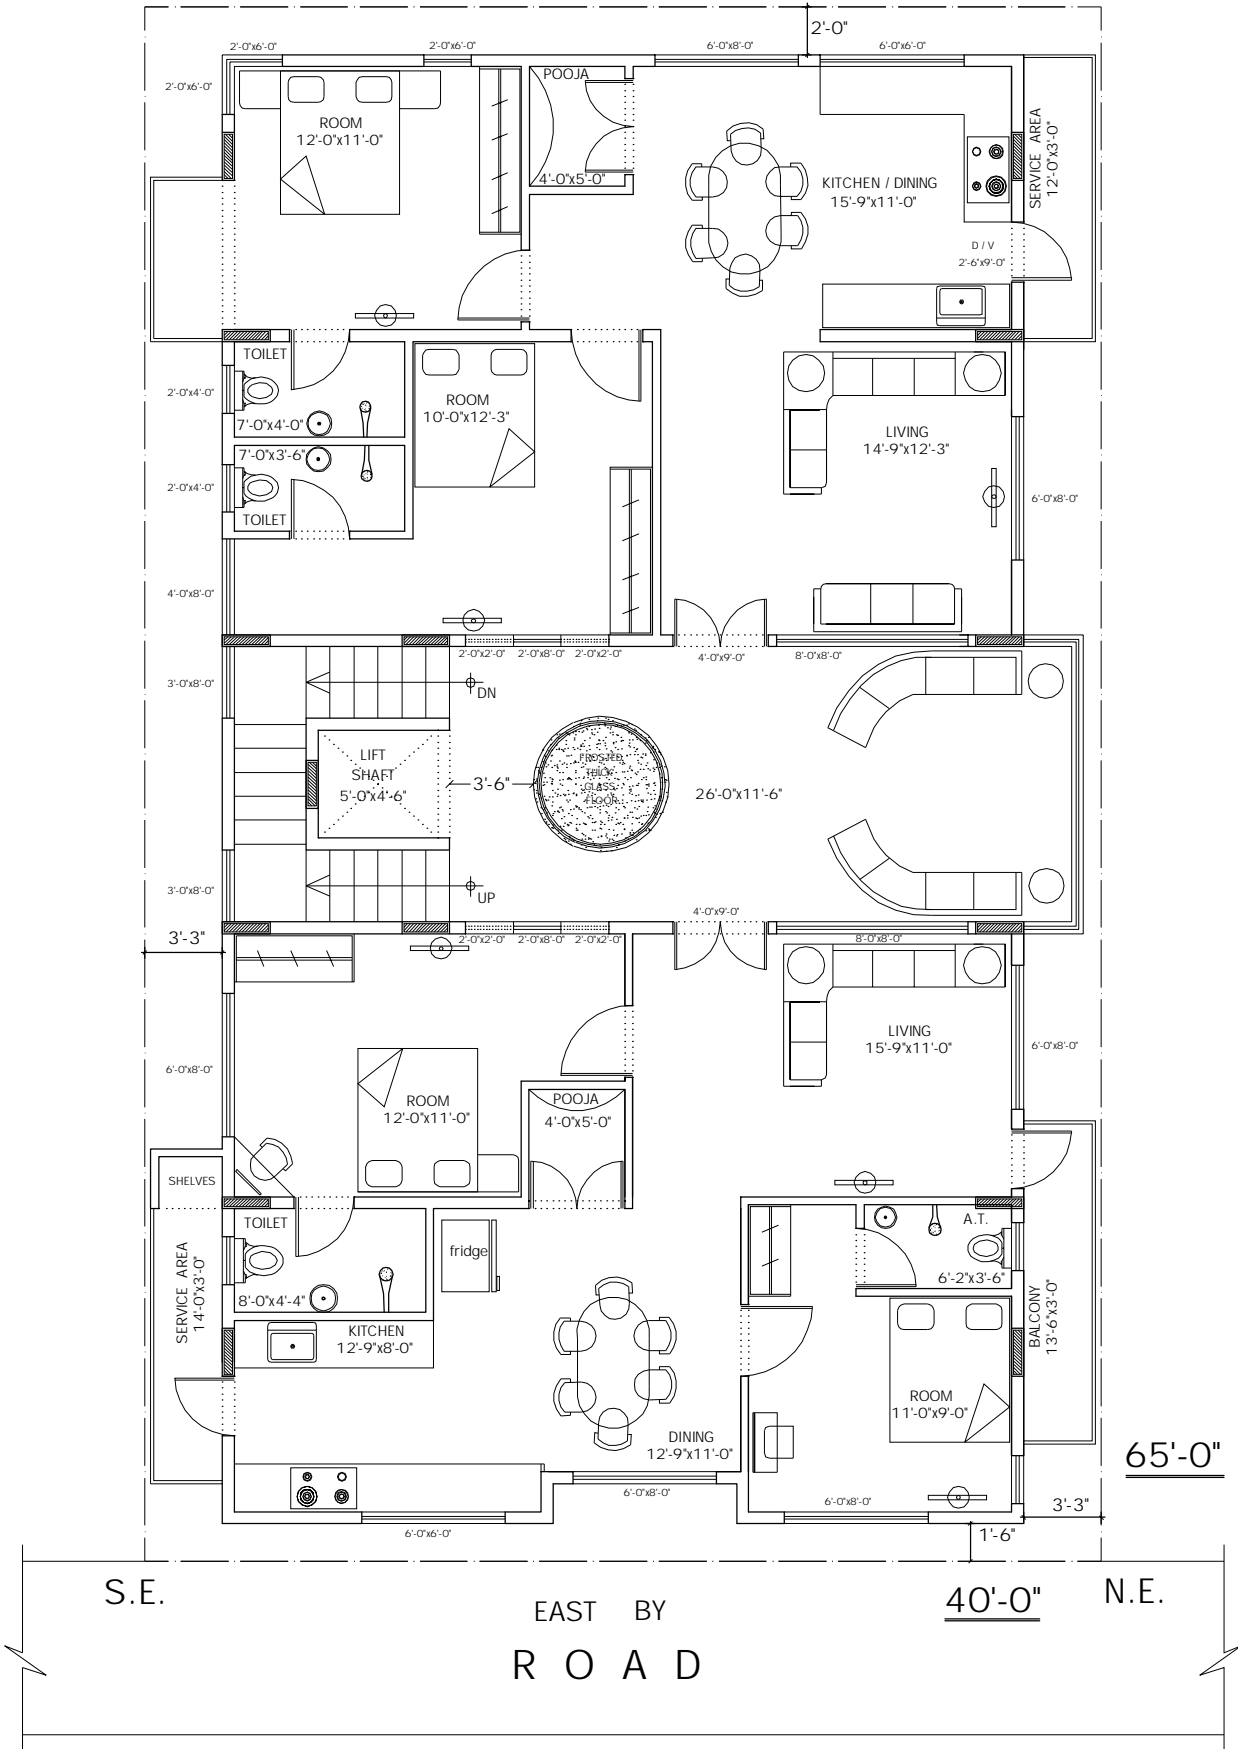


UPGRADED PLAN PREPARED ON 21-03-2018



	 <p>ZENITH Architects & Engineers</p> <p>8123427905 Email: designersatzenith@gmail.com</p>	 <p>MODULE Structure - 6" Walls - 6" / 4"</p>	<p>RESIDENTIAL HOMES " AMMANNI GOODU "</p> <p>PROPOSED : @ 5th Block, Jayanagar, Bengaluru</p> <p>Title : STILT FLOOR Upgraded</p>	<p>Drg. A-22</p>
--	---	--	--	-------------------------

S.W.

N.W.

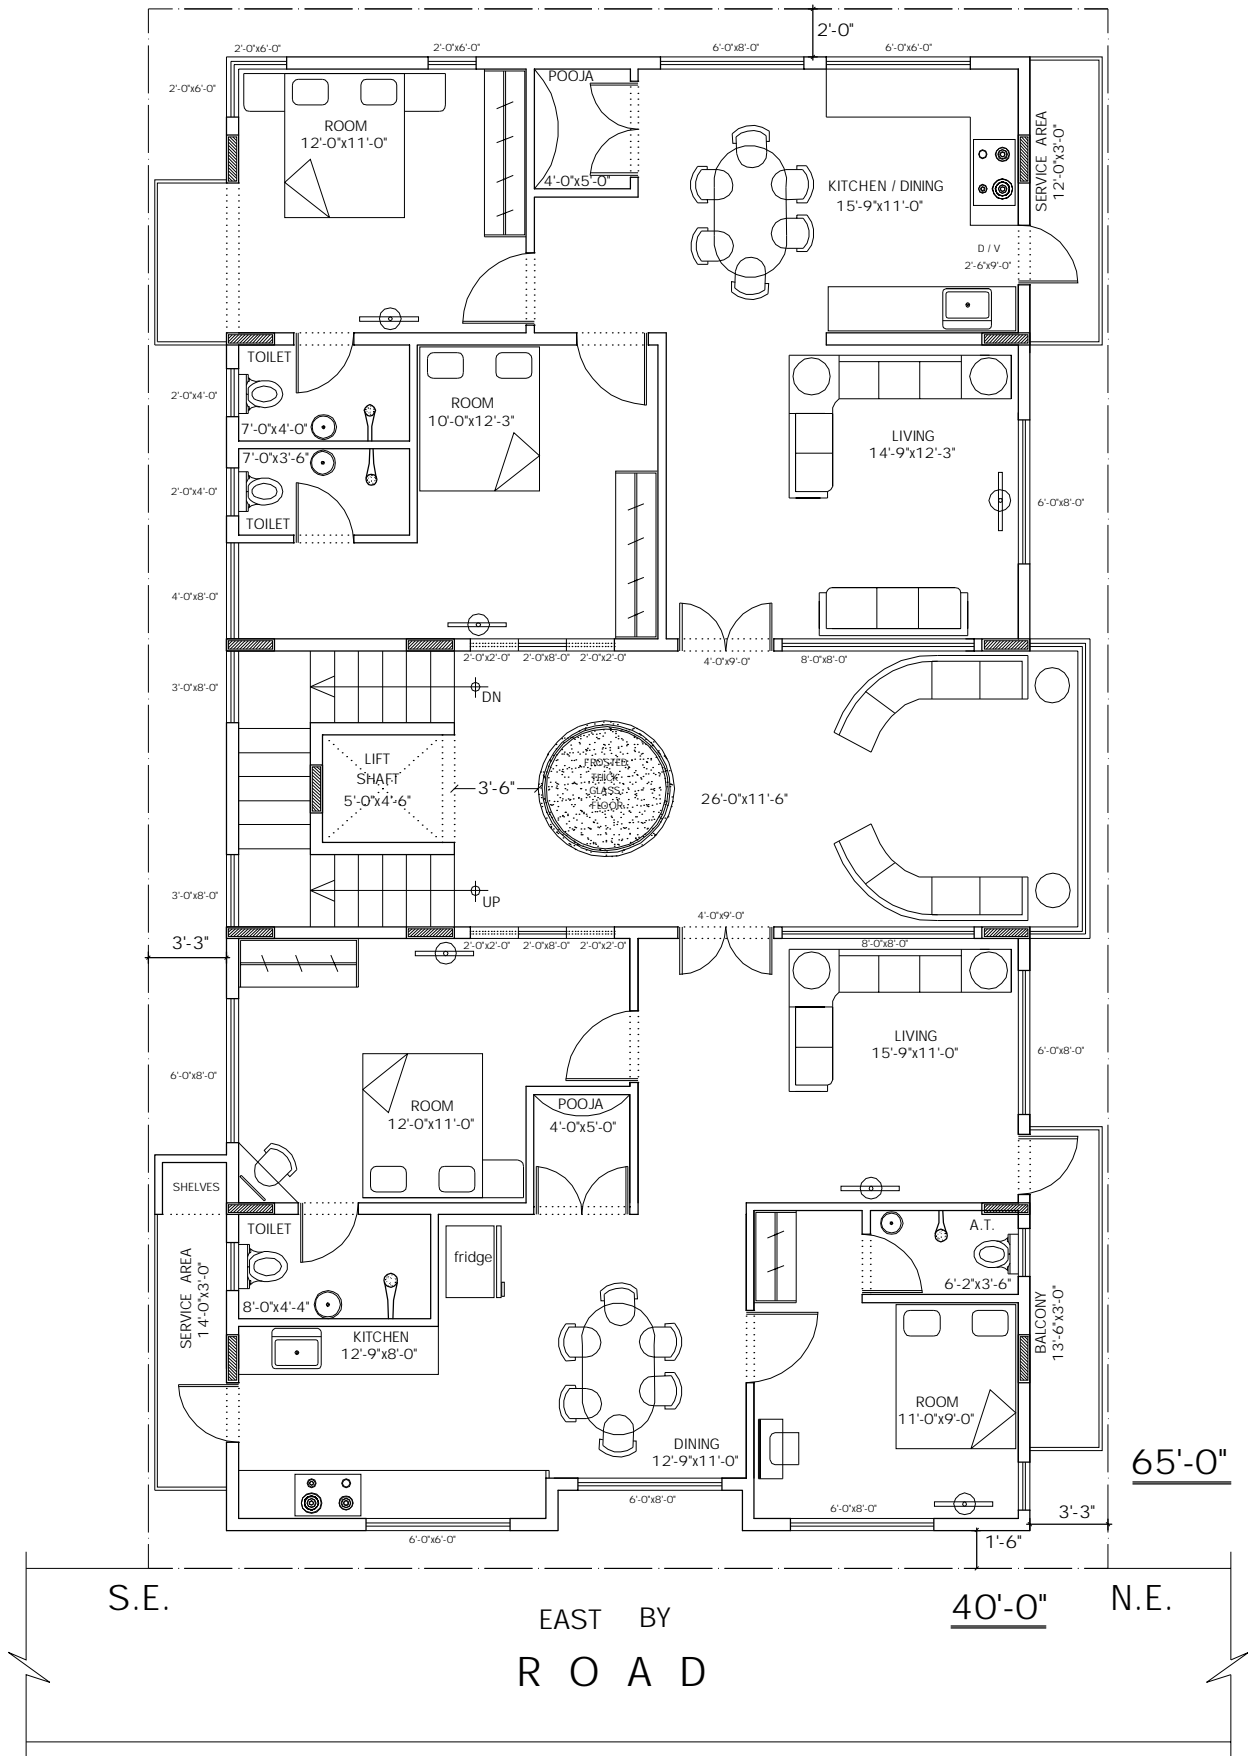


UPGRADED PLAN PREPARED ON 21-03-2018



	 <p>ZENITH Architects & Engineers</p> <p>8123427905 Email: designersatzenith@gmail.com</p>	 <p>N</p> <p>MODULE Structure - 6" Walls - 6" / 4"</p>	<p>RESIDENTIAL HOMES " AMMANNI GOODU "</p> <p>PROPOSED : @ 5th Block, Jayanagar, Bengaluru</p> <p>Title : GROUND FLOOR Upgraded</p>	<p>Drg. A-23</p>
--	---	---	--	-------------------------

S.W.

N.W.

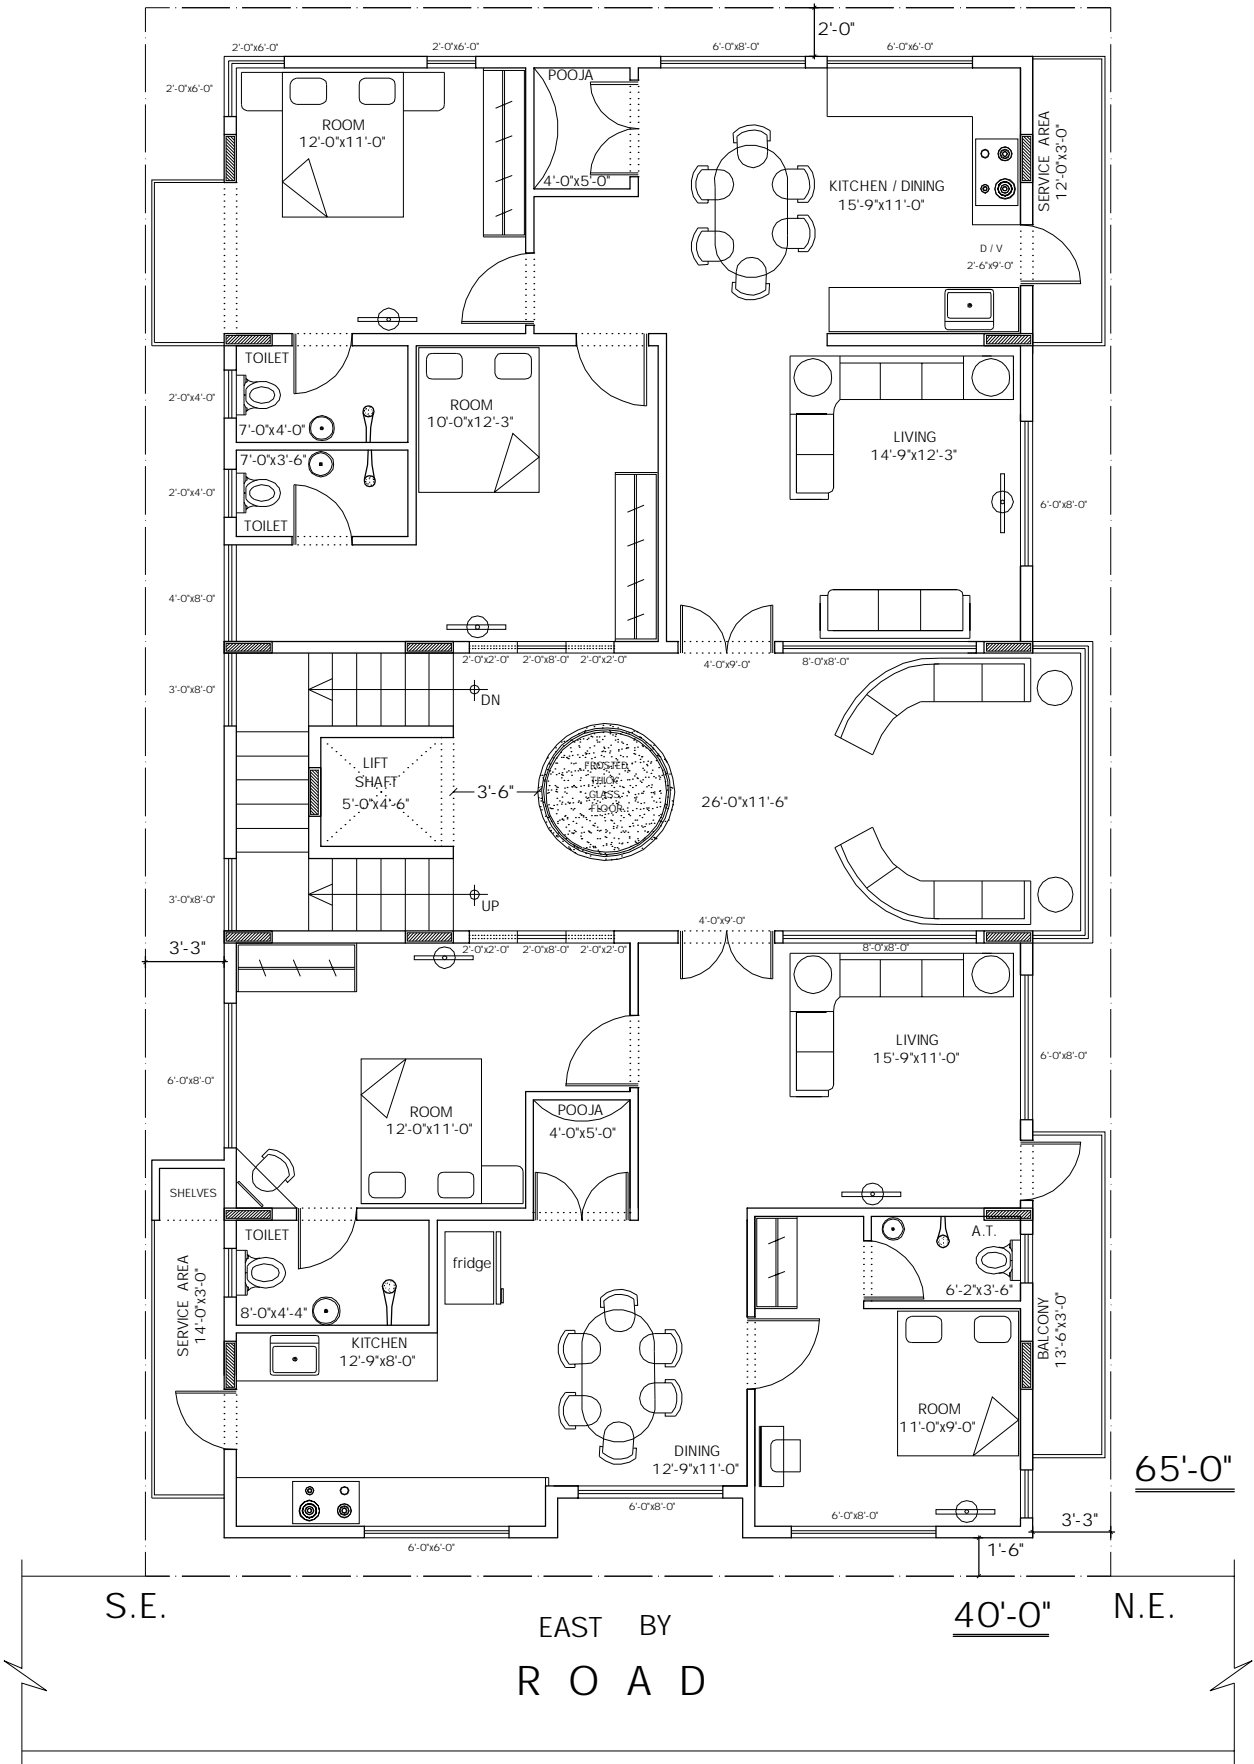


UPGRADED PLAN PREPARED ON 21-03-2018


 <p>ZENITH Architects & Engineers</p> <p>8123427905 Email: designersatzenith@gmail.com</p>	 <p>N</p> <p>MODULE Structure - 6" Walls - 6" / 4"</p>	<p>RESIDENTIAL HOMES "AMMANI GOODU"</p> <p>PROPOSED : @ 5th Block, Jayanagar, Bengaluru</p>	
		<p>Title : FIRST FLOOR Upgraded</p>	<p>Dr. A-24</p>

S.W.

N.W.

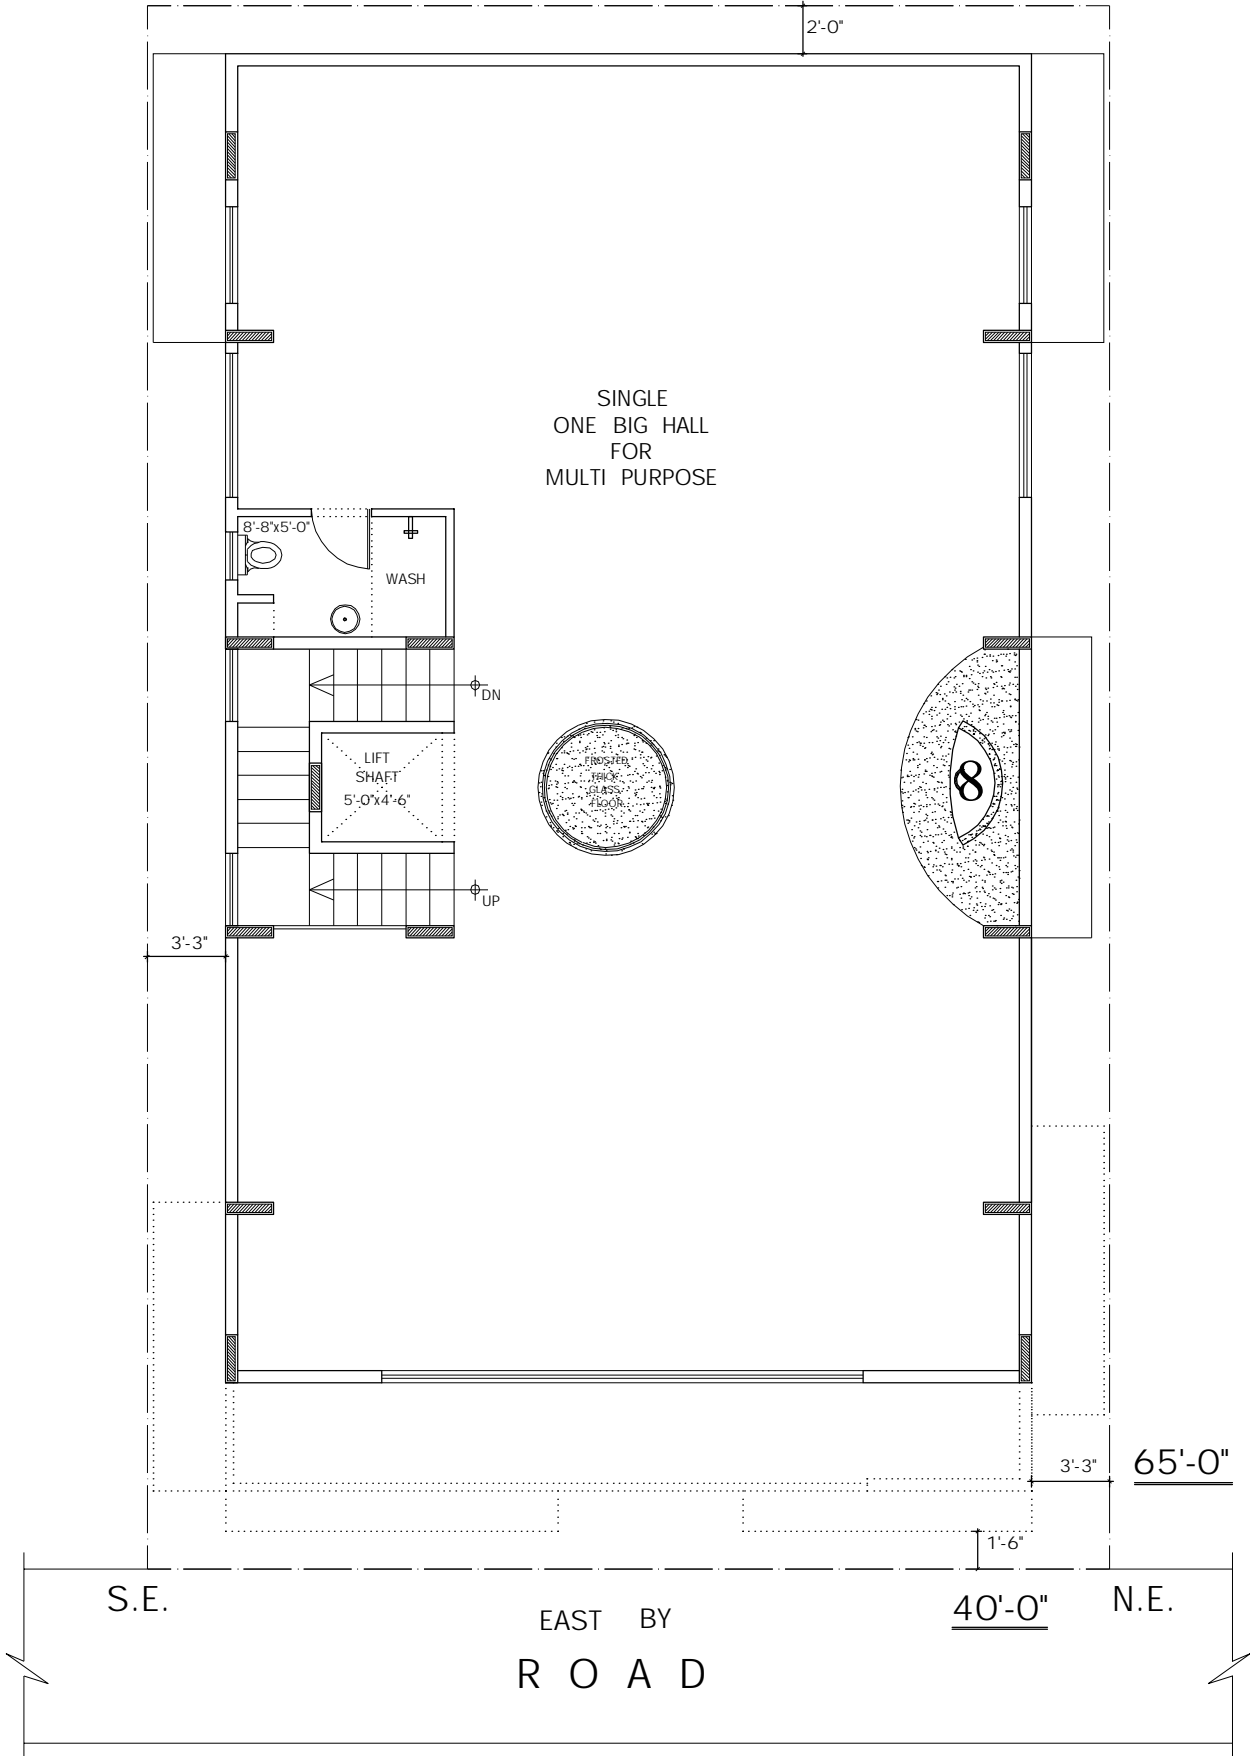


UPGRADED PLAN PREPARED ON 21-03-2018



	<p>ZENITH Architects & Engineers</p> <p>8123427905 Email: designersatzenith@gmail.com</p>	<p> N</p> <p>MODULE Structure - 6" Walls - 6" / 4"</p>	<p>RESIDENTIAL HOMES "AMMANI GOODU"</p> <p>PROPOSED: @ 5th Block, Jayanagar, Bengaluru</p> <p>Title: SECOND FLOOR Upgraded</p>	<p>Dr. A-25</p>
--	---	---	--	------------------------

S.W.

N.W.

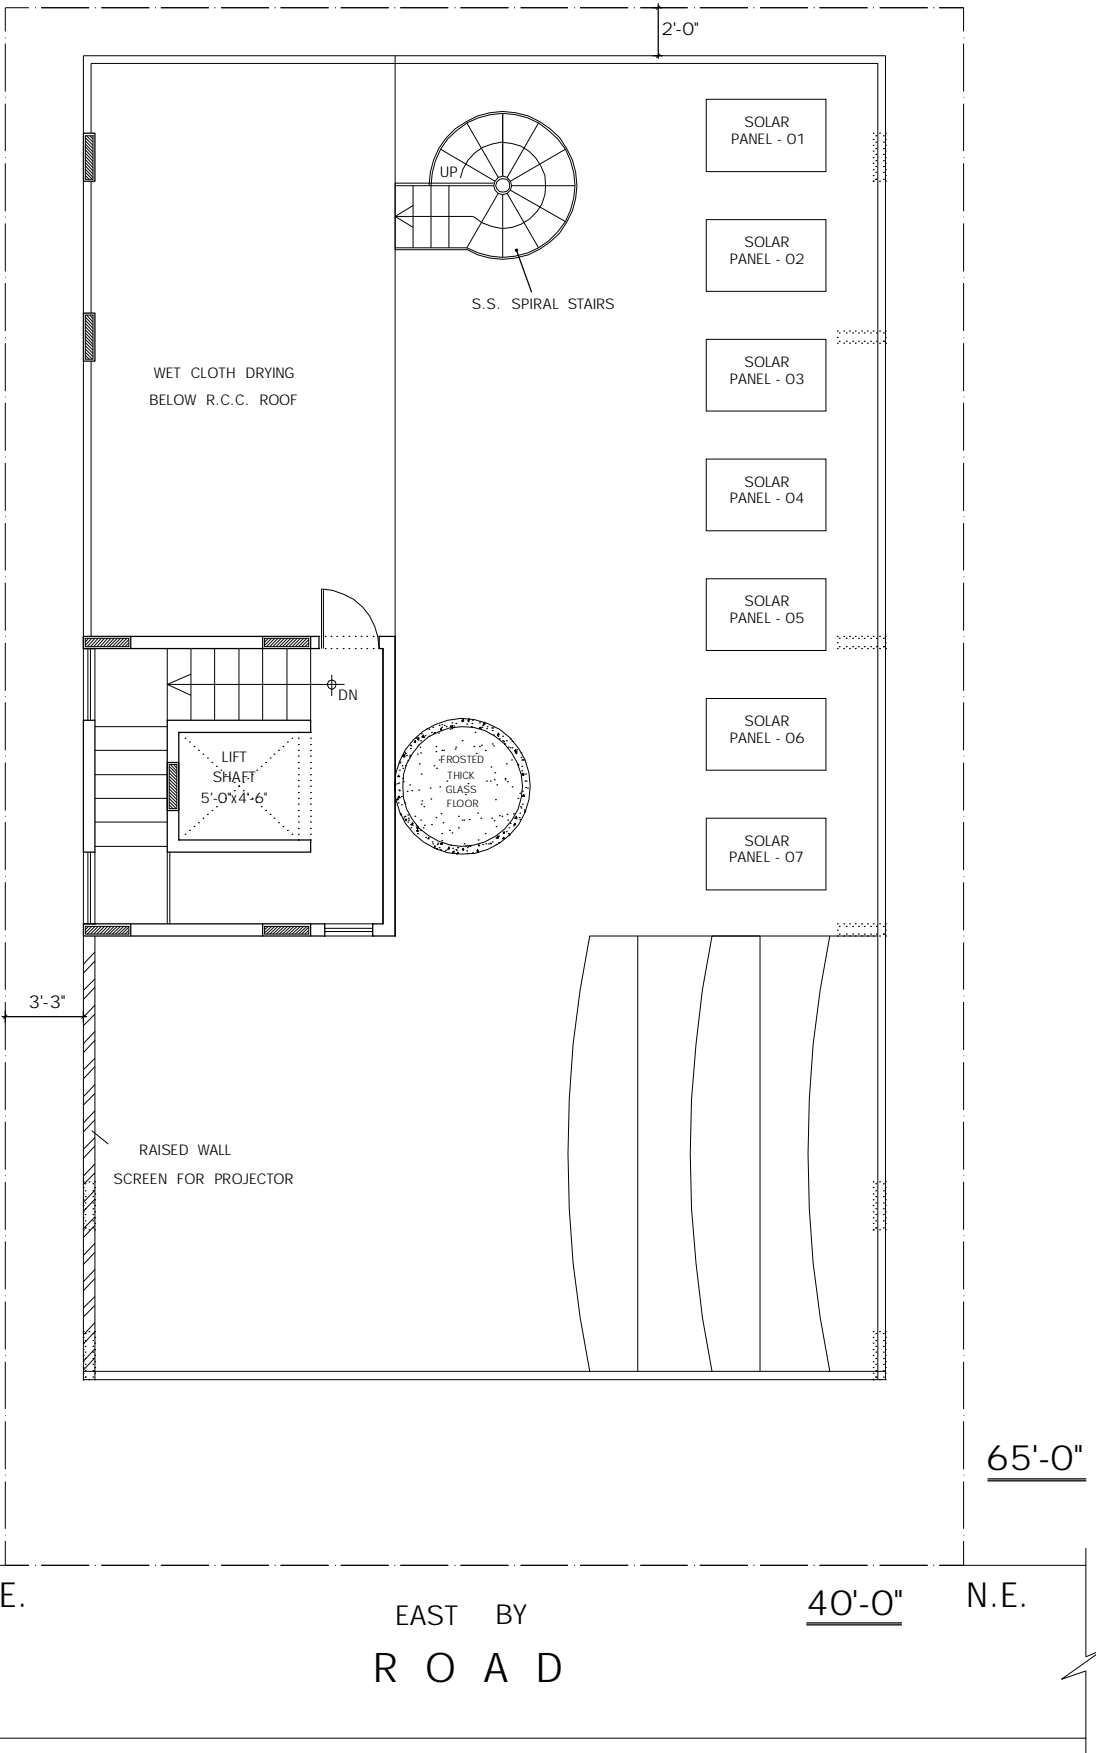


UPGRADED PLAN PREPARED ON 21-03-2018



	 ZENITH Architects & Engineers 8123427905 Email: designersatzenith@gmail.com	 MODULE Structure - 6" Walls - 6" / 4"	RESIDENTIAL HOMES " AMMANNI GOODU " PROPOSED : @ 5th Block, Jayanagar, Bengaluru Upgraded Multi purpose hall Title : THIRD FLOOR	Drg. A-26

S.W.

N.W.

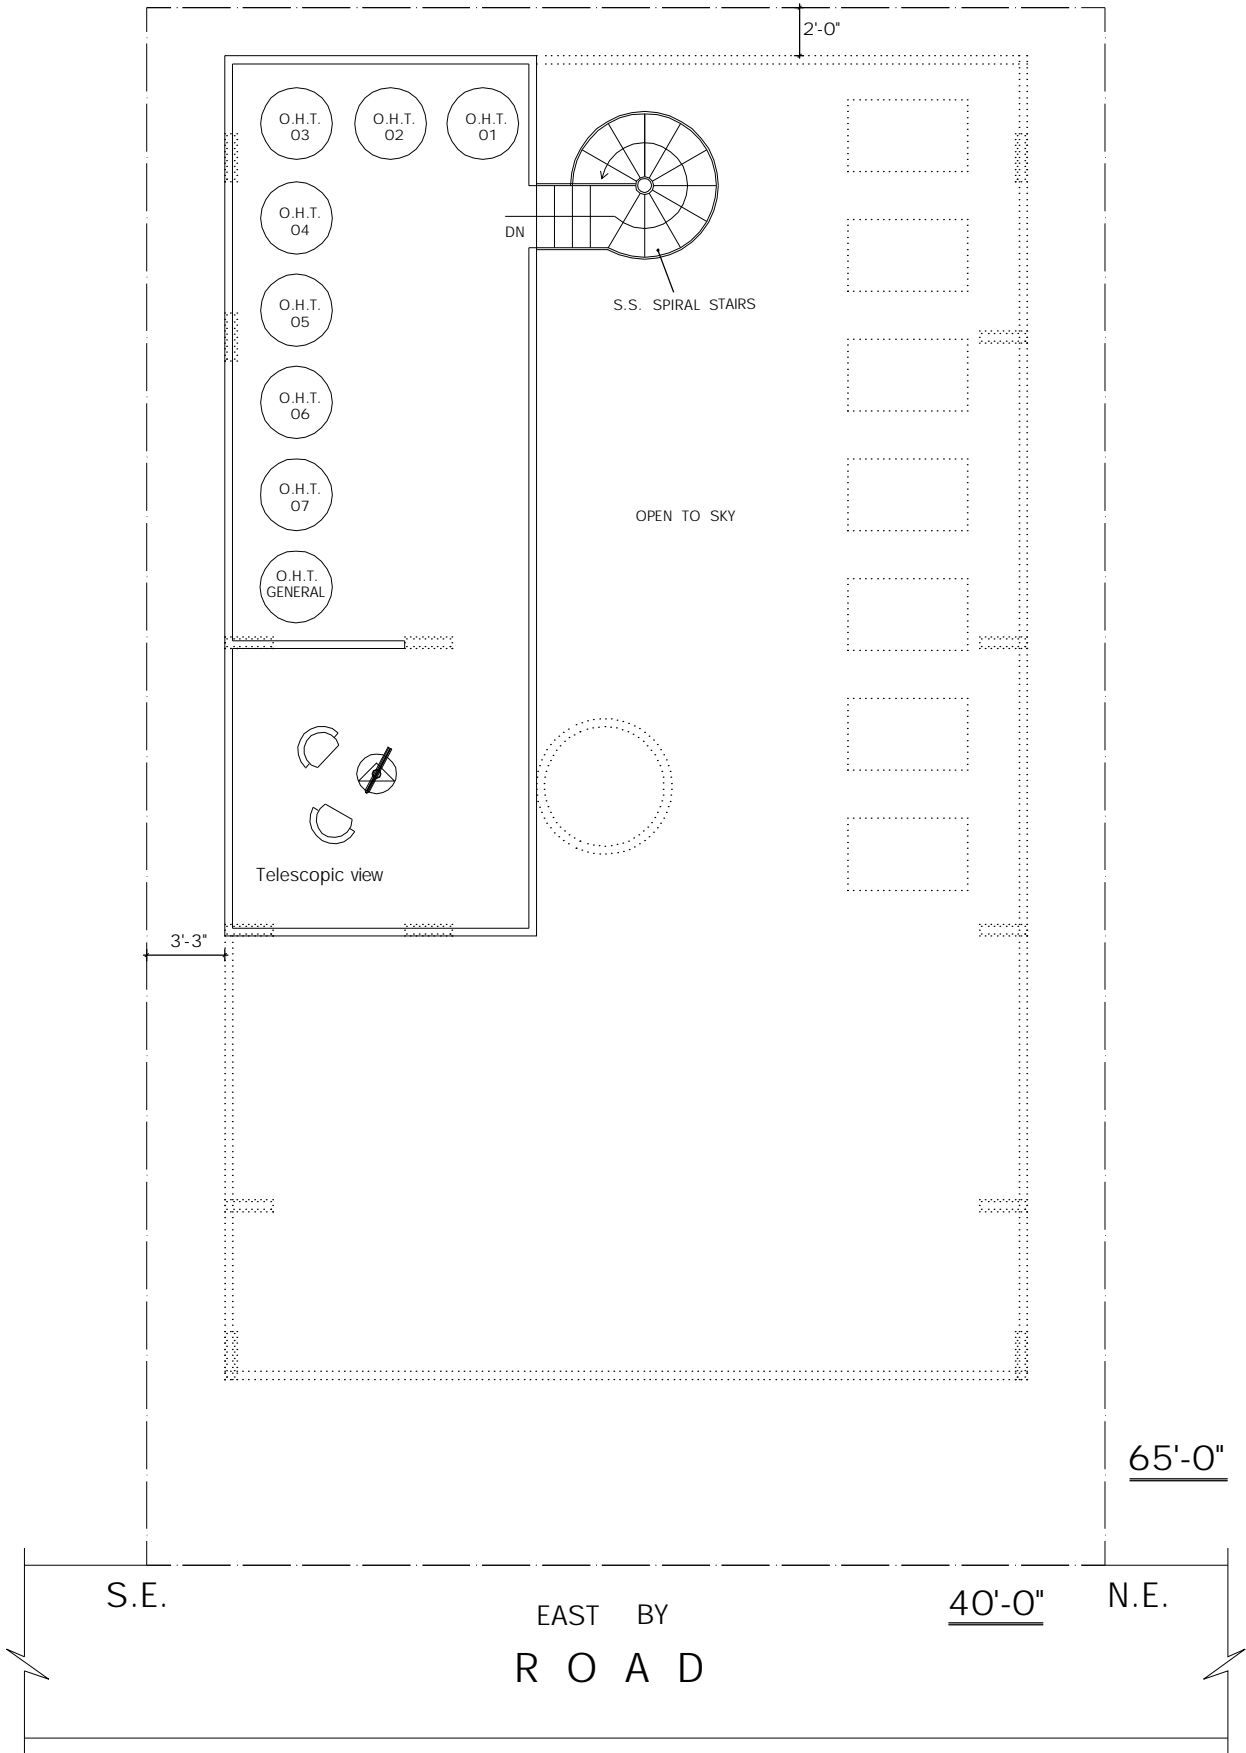


UPGRADED PLAN PREPARED ON 21-03-2018



 <p>ZENITH Architects & Engineers</p> <p>8123427905 Email: designersatzenith@gmail.com</p>	 <p>MODULE Structure - 6" Walls - 6" / 4"</p>	<p>RESIDENTIAL HOMES "AMMANNI GOODU"</p> <p>PROPOSED : @ 5th Block, Jayanagar, Bengaluru</p>	
		<p>Title : THIRD FLOOR Roof top</p>	<p>Drg. A-27</p>

S.W.

N.W.



UPGRADED PLAN PREPARED ON 21-03-2018

 <p>ZENITH Architects & Engineers 8123427905 Email: designersatzenith@gmail.com</p>	 <p>N</p>	<p>RESIDENTIAL HOMES " AMMANI GOODU "</p>	
		<p>PROPOSED : @ 5th Block, Jayanagar, Bengaluru</p>	<p>Head room & O.H.T. structure top</p>
<p>MODULE Structure - 6" Walls - 6" / 4"</p>		<p>Title :</p>	<p>Dr. A-28</p>