






DEVELOPED ON 16-06-2016


 <p><b>ZENITH</b> Architects &amp; Engineers</p> <p>8123427905 Email: <a href="mailto:designersatzenith@gmail.com">designersatzenith@gmail.com</a></p>	<p>N</p> 	<p>PROPOSED RESIDENTIAL HOMES</p> <p>Smt. Bhuvaneshwari .S.</p> <p>@ Domlur, Bengaluru</p>	
	<p>MODULE</p> <p>Walls - 6" / 4"</p>	<p>Title : Ground floor</p> <p>Developed Working drawing for constructions</p>	<p>Drg. <b>A-43</b></p>



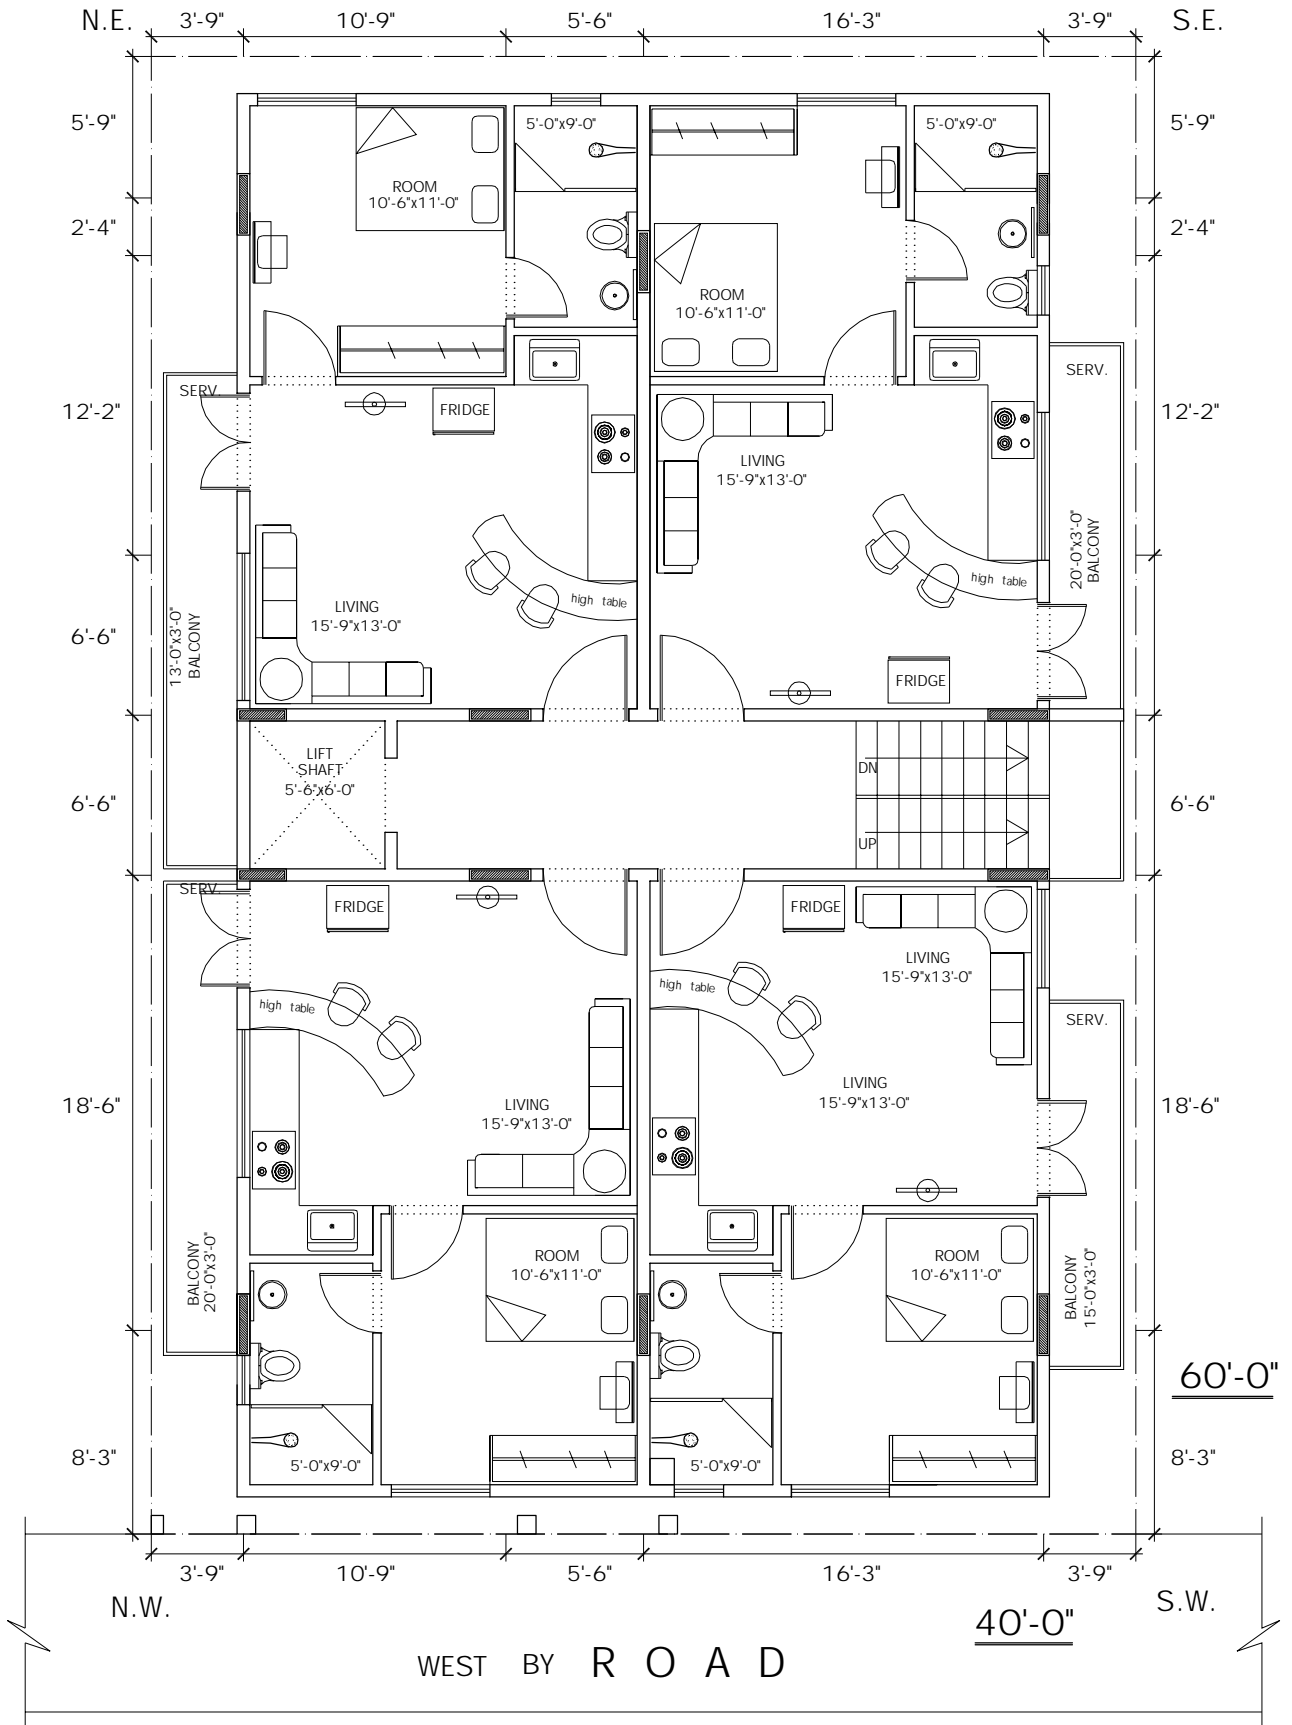

DEVELOPED ON 16-06-2016


 <p><b>ZENITH</b> Architects &amp; Engineers</p> <p>8123427905 Email: <a href="mailto:designersatzenith@gmail.com">designersatzenith@gmail.com</a></p>	<p>N</p>  <p>MODULE</p> <p>Walls - 6" / 4"</p>	<p>PROPOSED RESIDENTIAL HOMES</p> <p>Smt. Bhuvaneshwari .S.</p> <p>@ Domlur, Bengaluru</p>	
		<p>Title : First floor</p> <p>Developed Working drawing for constructions</p>	<p>Drg. <b>A-44</b></p>

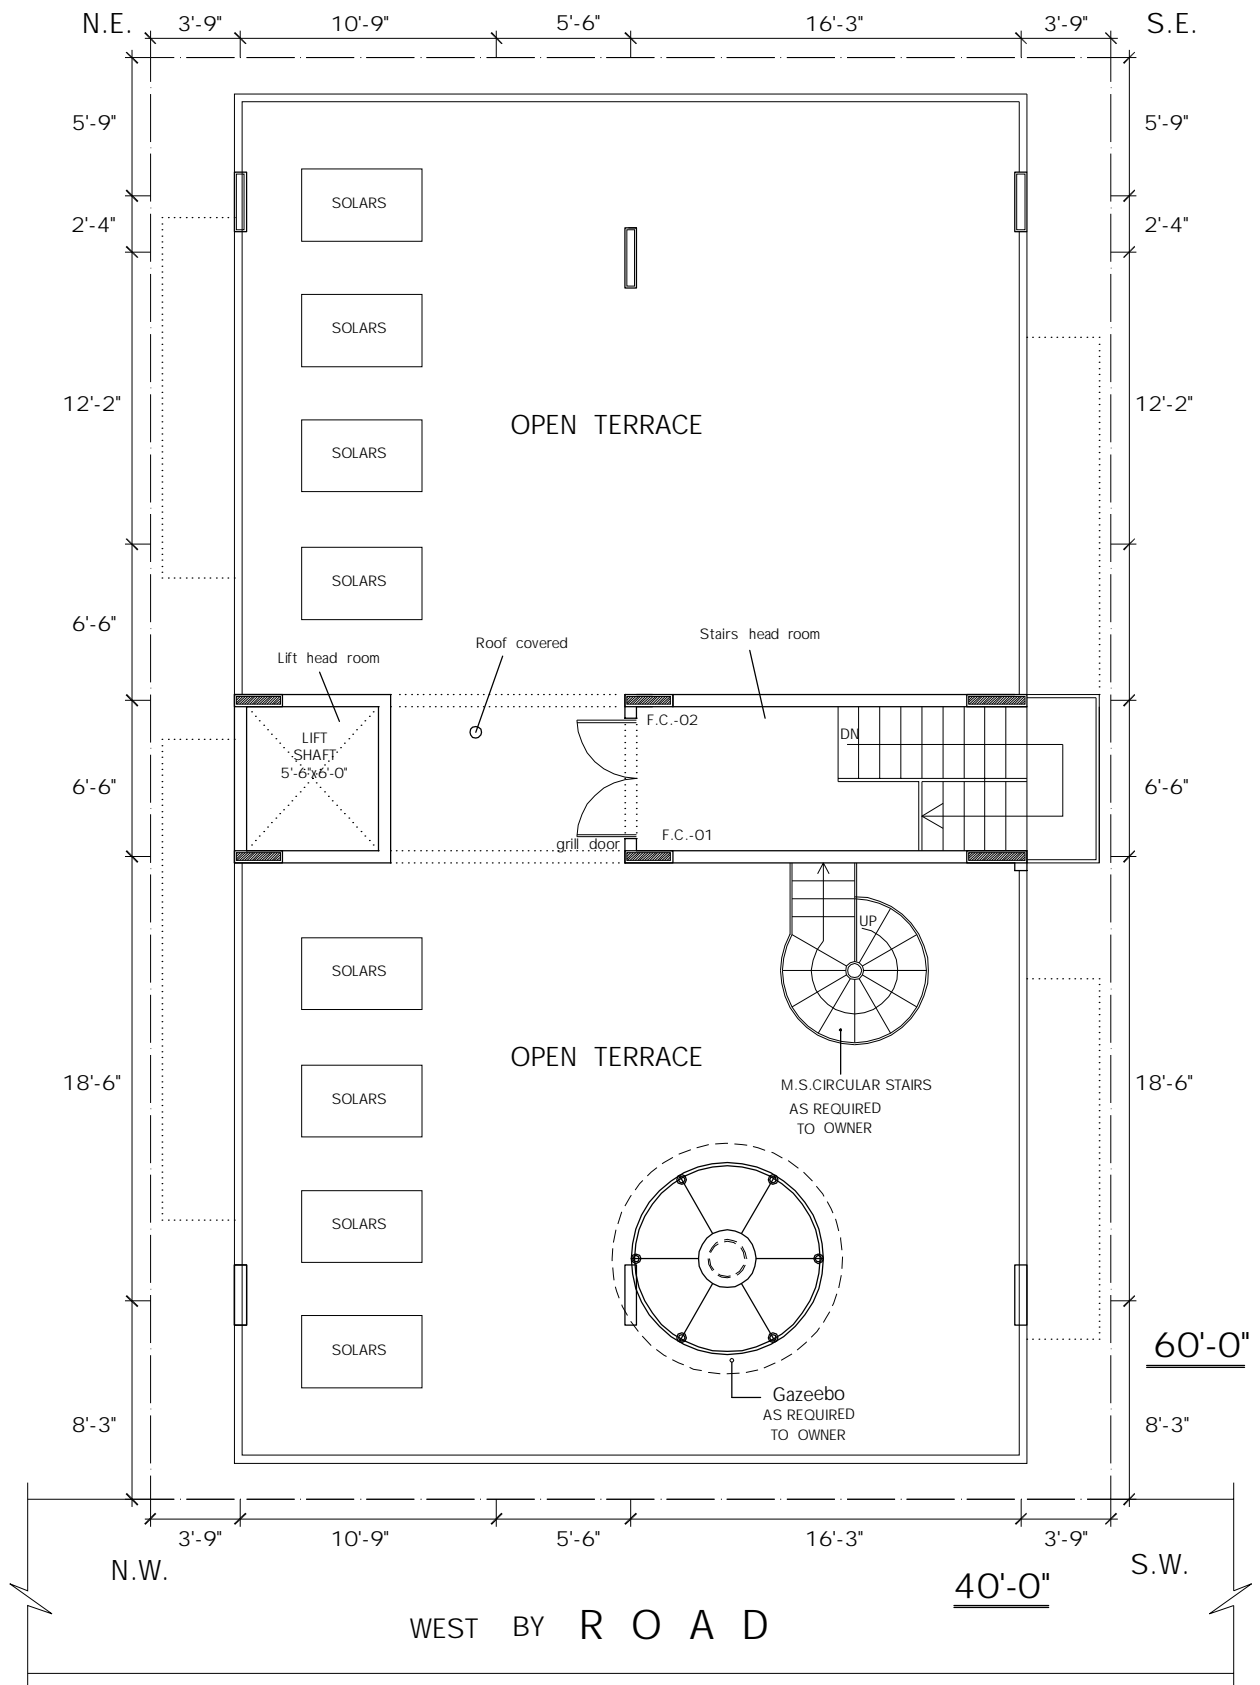





DEVELOPED ON 16-06-2016

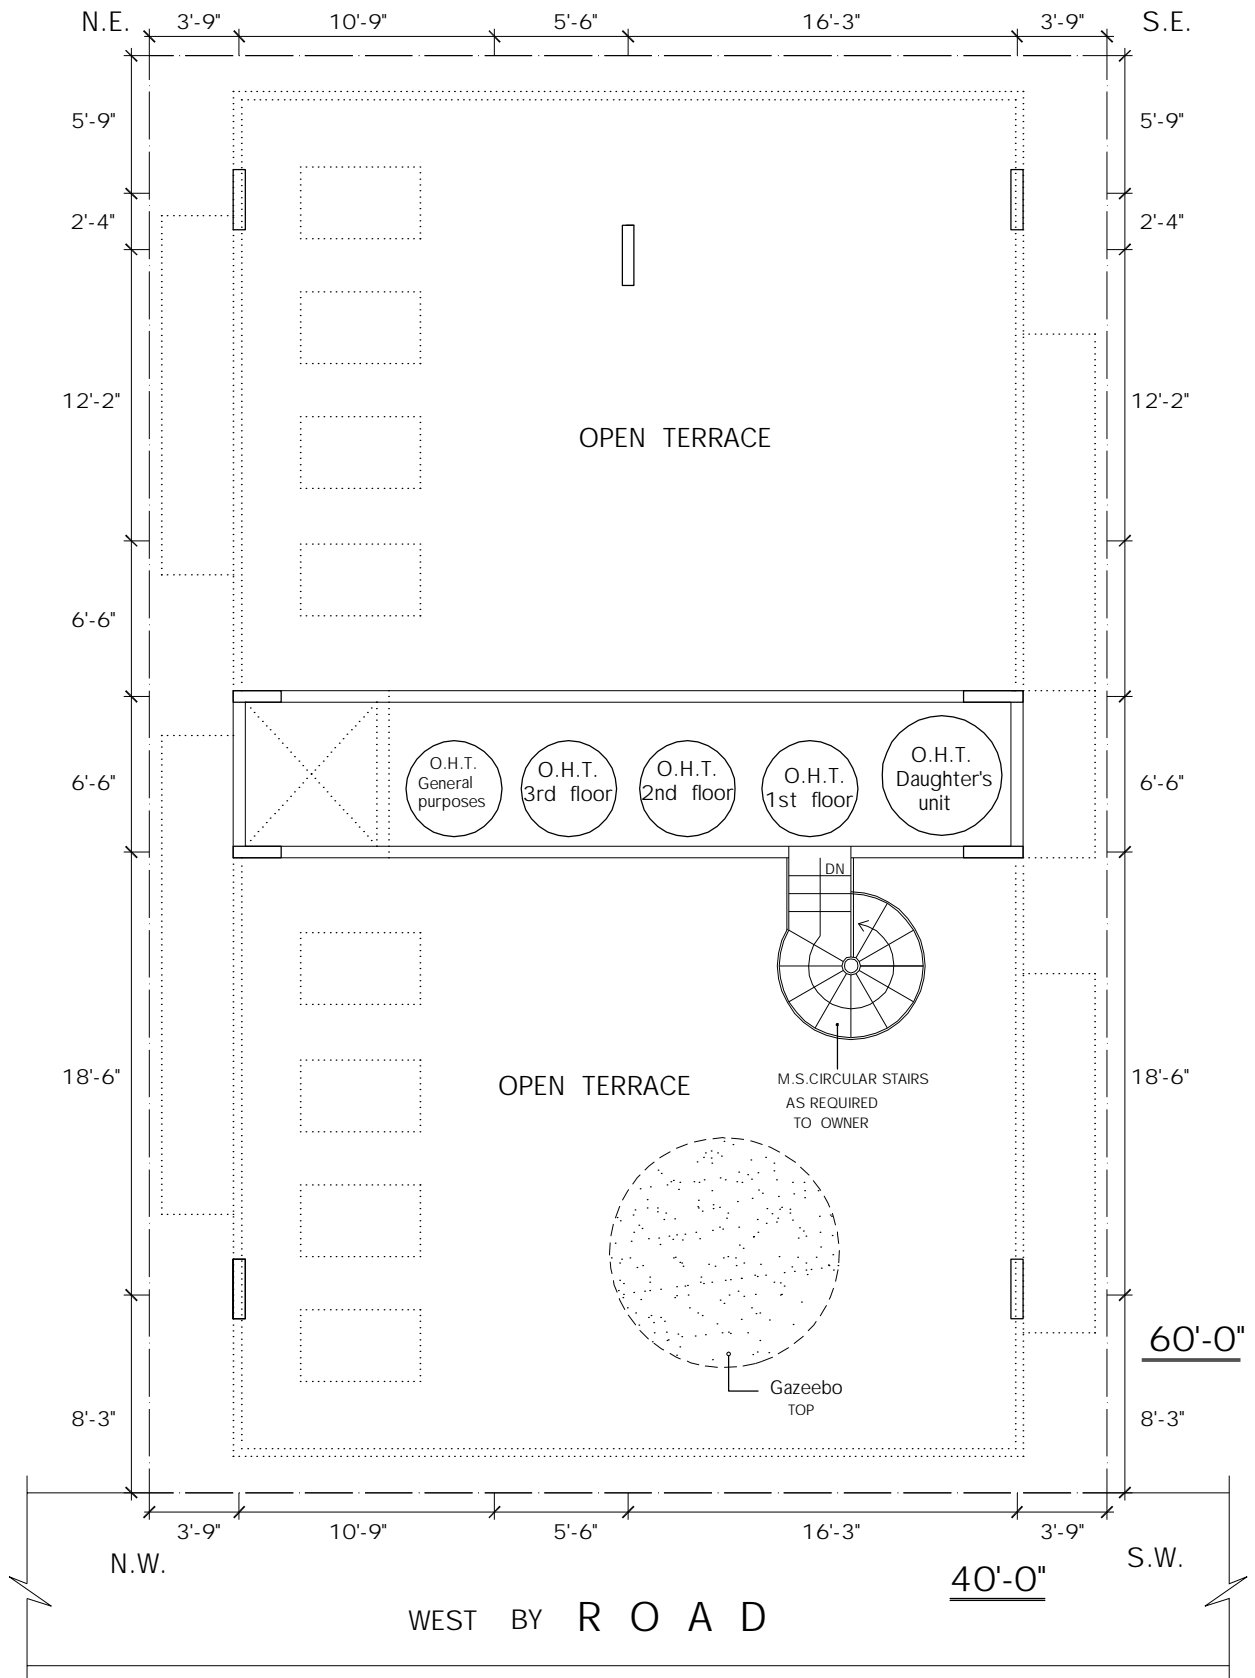 <p><b>ZENITH</b> Architects &amp; Engineers 8123427905 Email: <a href="mailto:designersatzenith@gmail.com">designersatzenith@gmail.com</a></p>		<p>PROPOSED</p> <p><b>RESIDENTIAL HOMES</b> Smt. Bhuvaneshwari .S. @ Domlur, Bengaluru</p>	
	<p>MODULE</p> <p>Walls - 6" / 4"</p>	<p>Title : Terrace ( 3rd ) floor</p> <p>Developed Working drawing for constructions</p>	<p>Drg. <b>A-47</b></p>



DEVELOPED ON 16-06-2016

	 <p><b>ZENITH</b> Architects &amp; Engineers 8123427905 Email: <a href="mailto:designersatzenith@gmail.com">designersatzenith@gmail.com</a></p>		<p>PROPOSED RESIDENTIAL HOMES Smt. Bhuvaneshwari .S. @ Domlur, Bengaluru</p>
		<p>MODULE Walls - 6" / 4"</p>	<p>Title : Terrace floor top ( 4th floor ) Developed Working drawing for constructions</p>